


CORNER RECORD

COUNTY OF ~~MONO~~ MONO T. 3S R. 27E MD MERIDIAN CALIFORNIA

CORNER TYPE: GOV'T. CORNER ☐ MEANDER ☐ RANCHO ☐ CONTROL ☐ OTHER ☐

CORNER IDENTIFICATION - DATE OF VISIT SEPT 1983

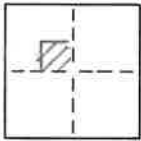

SECTION 34

CORNER - LEFT AS FOUND ☐ FOUND AND TAGGED ☐ REESTABLISHED OBLITERATED CORNER ☒ REBUILT ☐

PHYSICAL DESCRIPTION OF CORNER FOUND: EVIDENCE AND METHOD USED TO IDENTIFY OR REESTABLISH

RESET FROM PREVIOUSLY ESTABLISHED CONTROL TIES AND RPS.

CORNERS WERE COVERED BY ROAD EMBANKMENT FILL OR  
OBLITERATED BY ROAD CONSTRUCTION OF MINARET EXTENSION  
CORNERS WERE 2" IP/TAG LS 3246 RECORDED AS SET PER  
RS 36-31 FILED IN RS BOOK 1 - PAGES 85-85A

PHYSICAL DESCRIPTION OF MONUMENTS REBUILT OR PERPETUATED


REPLACED WITH 2" IP/TAG LS 3462

CALIFORNIA COORDINATE SYSTEM ORDER: FIRST ☐ SECOND ☐ THIRD ☐

STATIONS USED: NGS (USC & GS) ☐ STATE ☐ COUNTY ☐ OTHER ☐ STATION \_\_\_\_\_ STATION \_\_\_\_\_

ZONE \_\_\_\_\_ ELEVATION \_\_\_\_\_ NORTHINGS (Y) \_\_\_\_\_ EASTINGS (X) \_\_\_\_\_

SKETCH: (Include reference tie or witness points, remarks and topo of area)

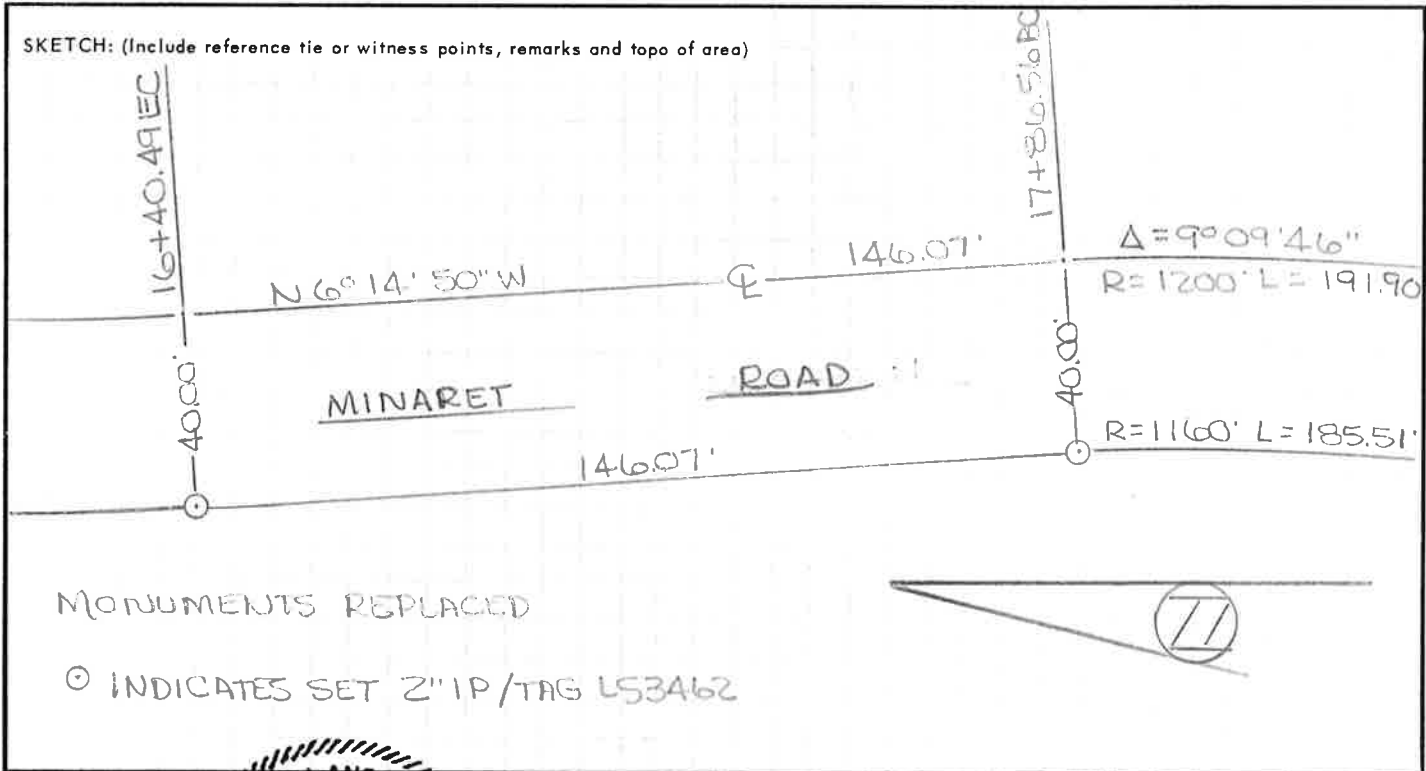

THIS CORNER RECORD WAS PREPARED BY ME OR UNDER MY DIRECTION IN CONFORMANCE WITH THE LAND SURVEYORS ACT ON \_\_\_\_\_

SIGNED \_\_\_\_\_

L.S. or R.C.E. No. \_\_\_\_\_



SEAL

COUNTY SURVEYOR'S CERTIFICATE

THIS CORNER RECORD WAS RECEIVED 12-15 19 83  
AND EXAMINED AND FILED 1-17 19 84

BY: [Signature]

TITLE: Deputy County Surveyor

DOCUMENT No. 3527-34-9

STATEMENT ON BACK OF SHEET

YES ☐ NO ☒